


PIPELINE RIGHT-OF-WAY DESCRIPTION

A 30' WIDE RIGHT-OF-WAY LOCATED IN SECTIONS 31 & 30, T3S, R3W, U.S.B.&M. THE WIDTH OF SAID RIGHT-OF-WAY BEING 15' ON EACH SIDE OF THE CENTERLINE. THE CENTERLINE OF SAID RIGHT-OF-WAY BEING MORE PARTICULARLY DESCRIBED AS FOLLOWS:



BEGINNING AT A POINT IN THE NE 1/4 NW 1/4 OF SECTION 31, T3S, R3W, U.S.B.&M. WHICH BEARS N89°06'12"E 1468.47' FROM THE NORTHWEST CORNER OF SAID SECTION 31, THENCE N02°40'14"E 2.07' TO A POINT ON THE SOUTH LINE OF THE SE 1/4 SW 1/4 OF SECTION 30, T3S, R3W, U.S.B.&M. WHICH BEARS N89°01'21"E 1468.60' FROM THE SOUTHWEST CORNER OF SAID SECTION 30, THENCE N02°40'14"E 9.04'; THENCE N33°23'32"E 57.17'; THENCE N85°27'22"E 61.89'; THENCE N89°01'20"E 1915.72' TO A POINT IN THE SW 1/4 SE 1/4 OF SAID SECTION 30 WHICH BEARS N88°57'38"W 1706.49' FROM THE SOUTHEAST CORNER OF SAID SECTION 31. THE SIDE LINES OF SAID DESCRIBED RIGHT-OF-WAY BEING SHORTENED OR ELONGATED TO MEET THE GRANTOR'S PROPERTY LINES. BASIS OF BEARINGS IS THE NORTH LINE OF SAID SECTION 31 WHICH IS TAKEN FROM GLOBAL POSITIONING SATELLITE OBSERVATIONS TO BEAR S89°01'21"W A MEASURED DISTANCE OF 5184.37'. CONTAINS 1.409 ACRES MORE OR LESS.

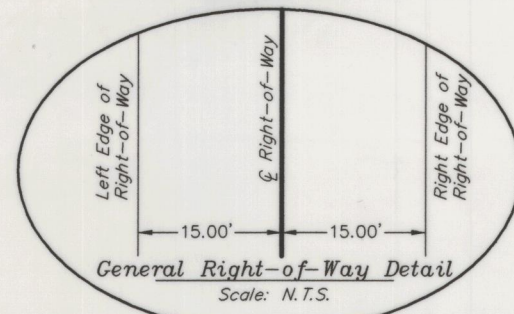

NEWFIELD EXPLORATION COMPANY

PROPOSED PIPELINE RIGHT-OF-WAY ON FEE LANDS (For the 3-31-3-3WH Well Pad)

Located in Sections 30 & 31, T3S, R3W, U.S.B.&M. Duchesne County, Utah

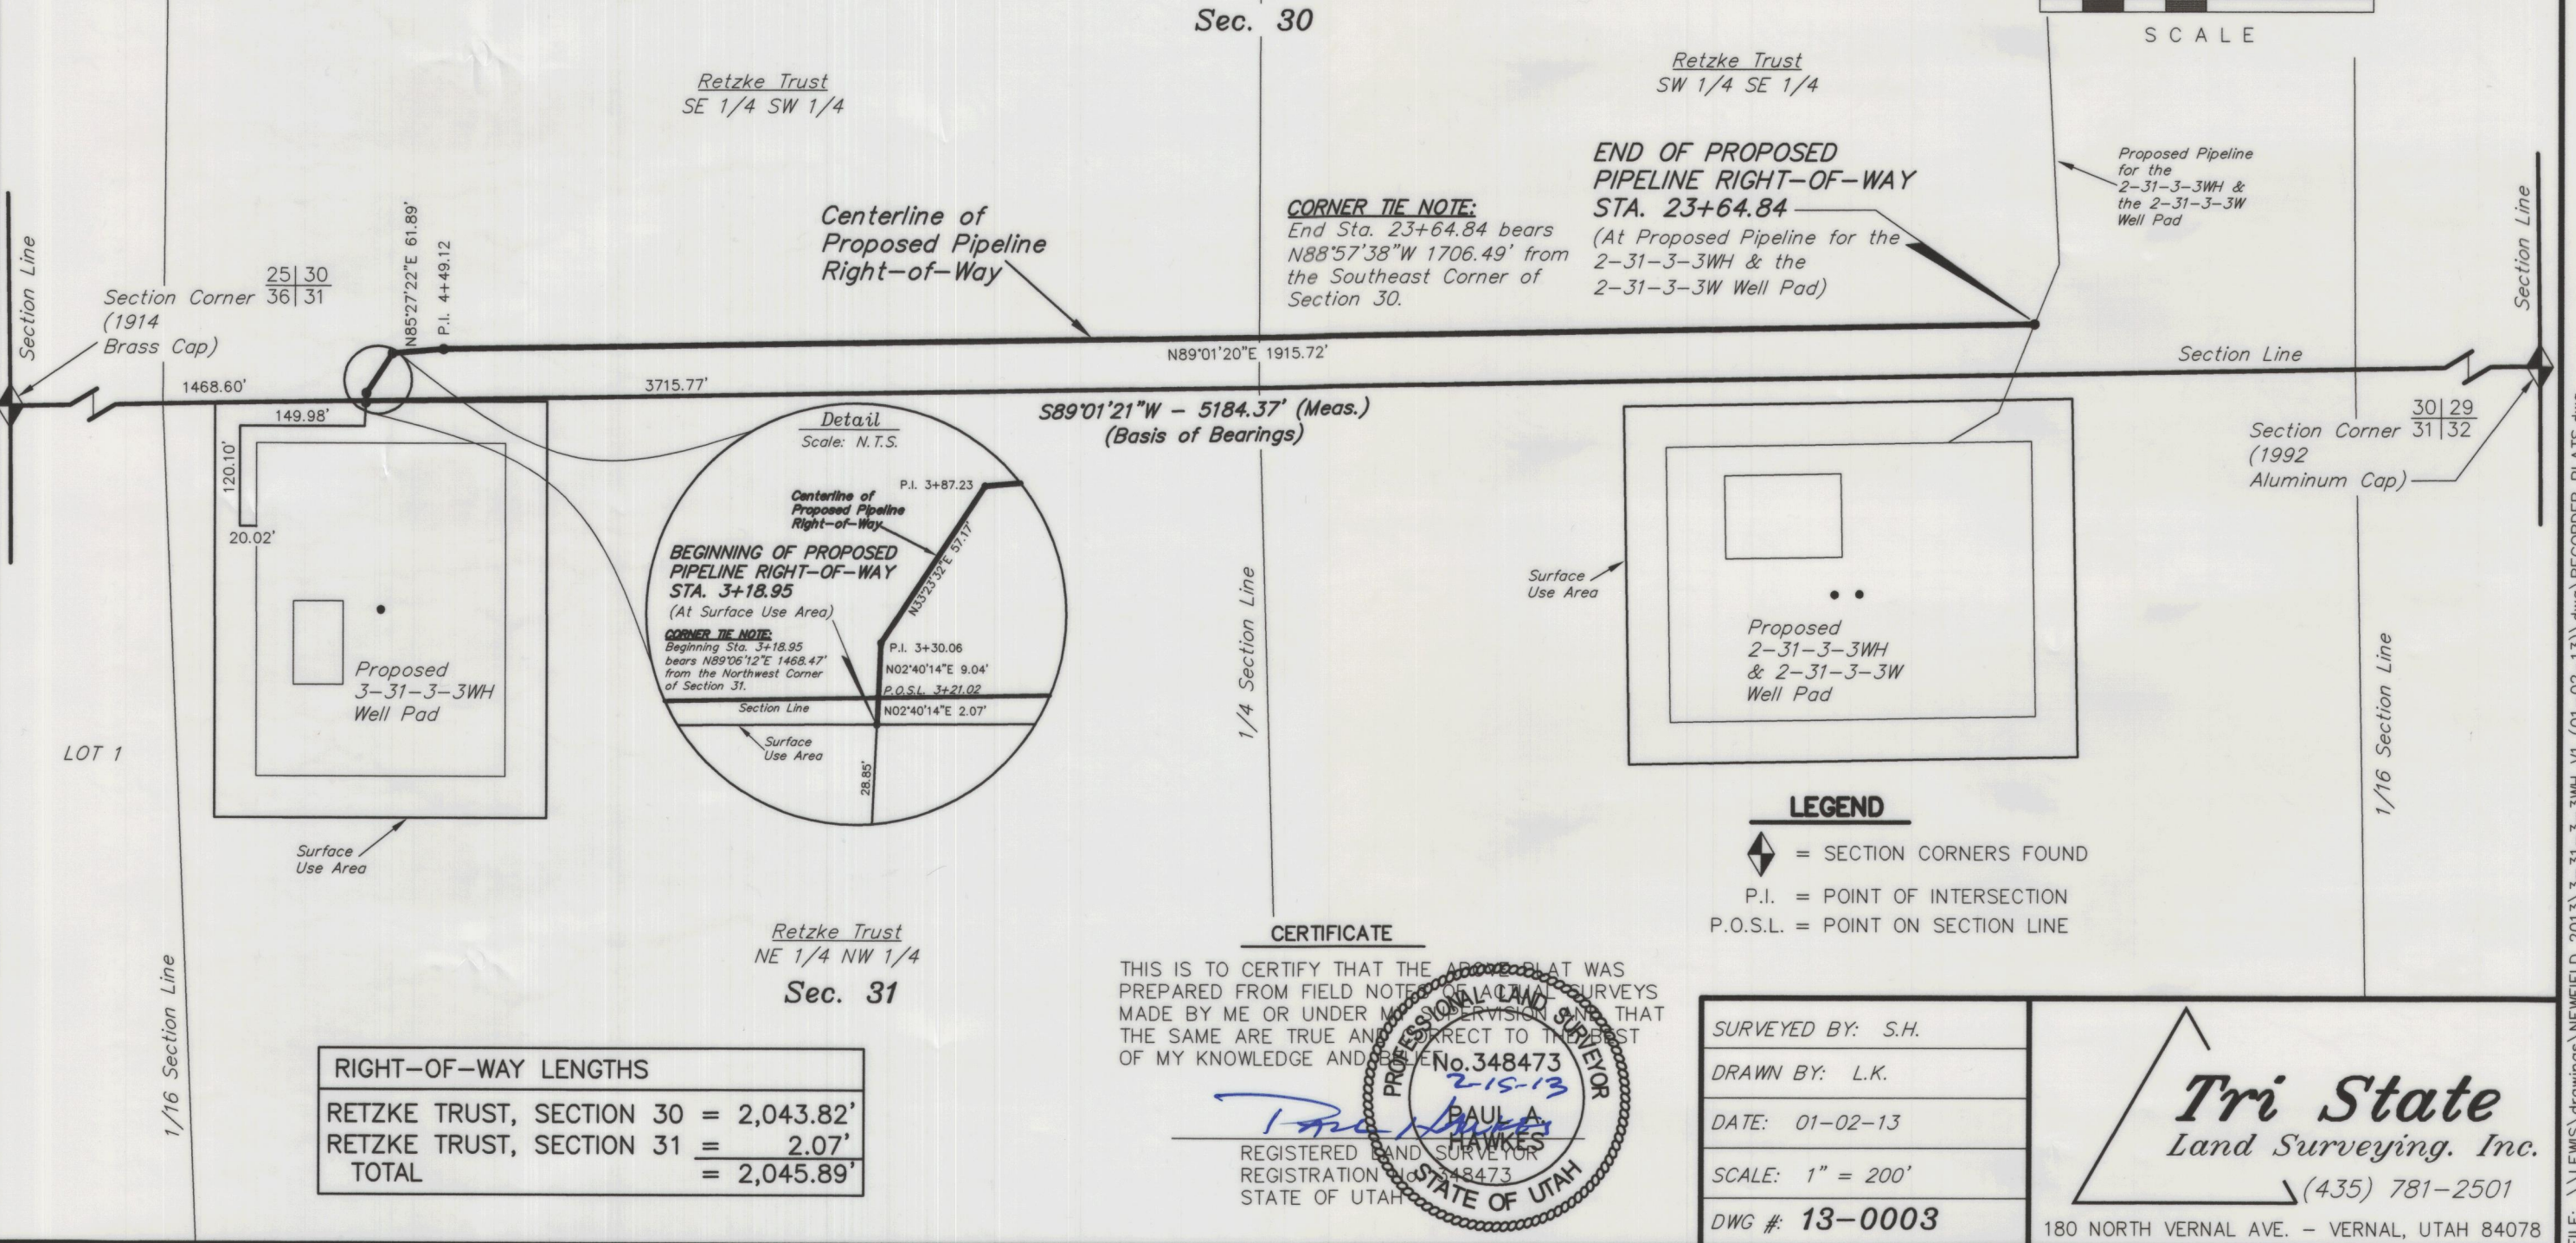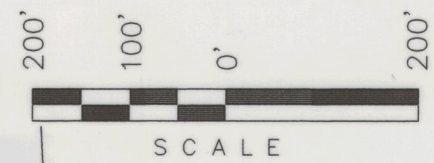

RIGHT-OF-WAY LENGTHS	
RETZKE TRUST, SECTION 30	= 2,043.82'
RETZKE TRUST, SECTION 31	= 2.07'
TOTAL	= 2,045.89'

CERTIFICATE
THIS IS TO CERTIFY THAT THE ABOVE PLAT WAS PREPARED FROM FIELD NOTES AND SURVEYS MADE BY ME OR UNDER MY SUPERVISION AND THAT THE SAME ARE TRUE AND CORRECT TO THE BEST OF MY KNOWLEDGE AND BELIEF.

PAUL A. HAWKES
REGISTERED LAND SURVEYOR
REGISTRATION NO. 348473
STATE OF UTAH

SURVEYED BY: S.H.
DRAWN BY: L.K.
DATE: 01-02-13
SCALE: 1" = 200'
DWG #: 13-0003

Tri State
Land Surveying, Inc.
(435) 781-2501
180 NORTH VERNAL AVE. - VERNAL, UTAH 84078

SURFACE USE AREA DESCRIPTION

BEGINNING AT A POINT ON THE NORTH LINE OF THE NE 1/4 NW 1/4 OF SECTION 31, T3S, R3W, U.S.B.&M. WHICH BEARS N89°01'21"E 1287.16' FROM THE NORTHWEST CORNER OF SAID SECTION 31, THENCE N89°40'35"E 400.01'; THENCE S00°00'47"E 500.15'; THENCE S89°59'39"W 400.05'; THENCE N00°00'28"W 497.93' TO THE POINT OF BEGINNING. BASIS OF BEARINGS IS THE NORTH LINE OF SAID SECTION 31 WHICH IS TAKEN FROM GLOBAL POSITIONING SATELLITE OBSERVATIONS TO BEAR S89°01'21"W A MEASURED DISTANCE OF 5184.37'. CONTAINS 4.583 ACRES MORE OR LESS.

ROAD RIGHT-OF-WAY DESCRIPTION



A 30' WIDE RIGHT-OF-WAY LOCATED IN SECTIONS 30 & 31, T3S, R3W, U.S.B.&M. THE WIDTH OF SAID RIGHT-OF-WAY BEING 15' ON EACH SIDE OF THE CENTERLINE. THE CENTERLINE OF SAID RIGHT-OF-WAY BEING MORE PARTICULARLY DESCRIBED AS FOLLOWS:

BEGINNING AT A POINT IN THE SW 1/4 SE 1/4 OF SECTION 30, T3S, R3W, U.S.B.&M. WHICH BEARS N89°35'21"W 1650.35' FROM THE SOUTHEAST CORNER OF SAID SECTION 30, THENCE S89°01'24"W 2021.32'; THENCE S36°04'27"W 39.89'; THENCE S01°43'33"W 8.19' TO A POINT ON THE NORTH LINE OF THE NE 1/4 NW 1/4 OF SECTION 31, T3S, R3W, U.S.B.&M. WHICH BEARS N89°01'21"E 1488.76' FROM THE NORTHWEST CORNER OF SAID SECTION 31, THENCE S01°43'33"W 2.30' TO A POINT IN THE SAID NE 1/4 NW 1/4 OF SAID SECTION 31 WHICH BEARS N89°06'40"E 1488.66' FROM THE SAID NORTHWEST CORNER OF SECTION 31. THE SIDE LINES OF SAID DESCRIBED RIGHT-OF-WAY BEING SHORTENED OR ELONGATED TO MEET THE GRANTOR'S PROPERTY LINES. BASIS OF BEARINGS IS THE NORTH LINE OF SAID SECTION 31 WHICH IS TAKEN FROM GLOBAL POSITIONING SATELLITE OBSERVATIONS TO BEAR S89°01'21"W A MEASURED DISTANCE OF 5184.37'. CONTAINS 1.427 ACRES MORE OR LESS.

NEWFIELD EXPLORATION COMPANY

PROPOSED ROAD RIGHT-OF-WAY & SURFACE USE AREA ON FEE LANDS (For the 3-31-3-3WH Well Pad)

Located in Sections 30 & 31, T3S, R3W, U.S.B.&M. Duchesne County, Utah

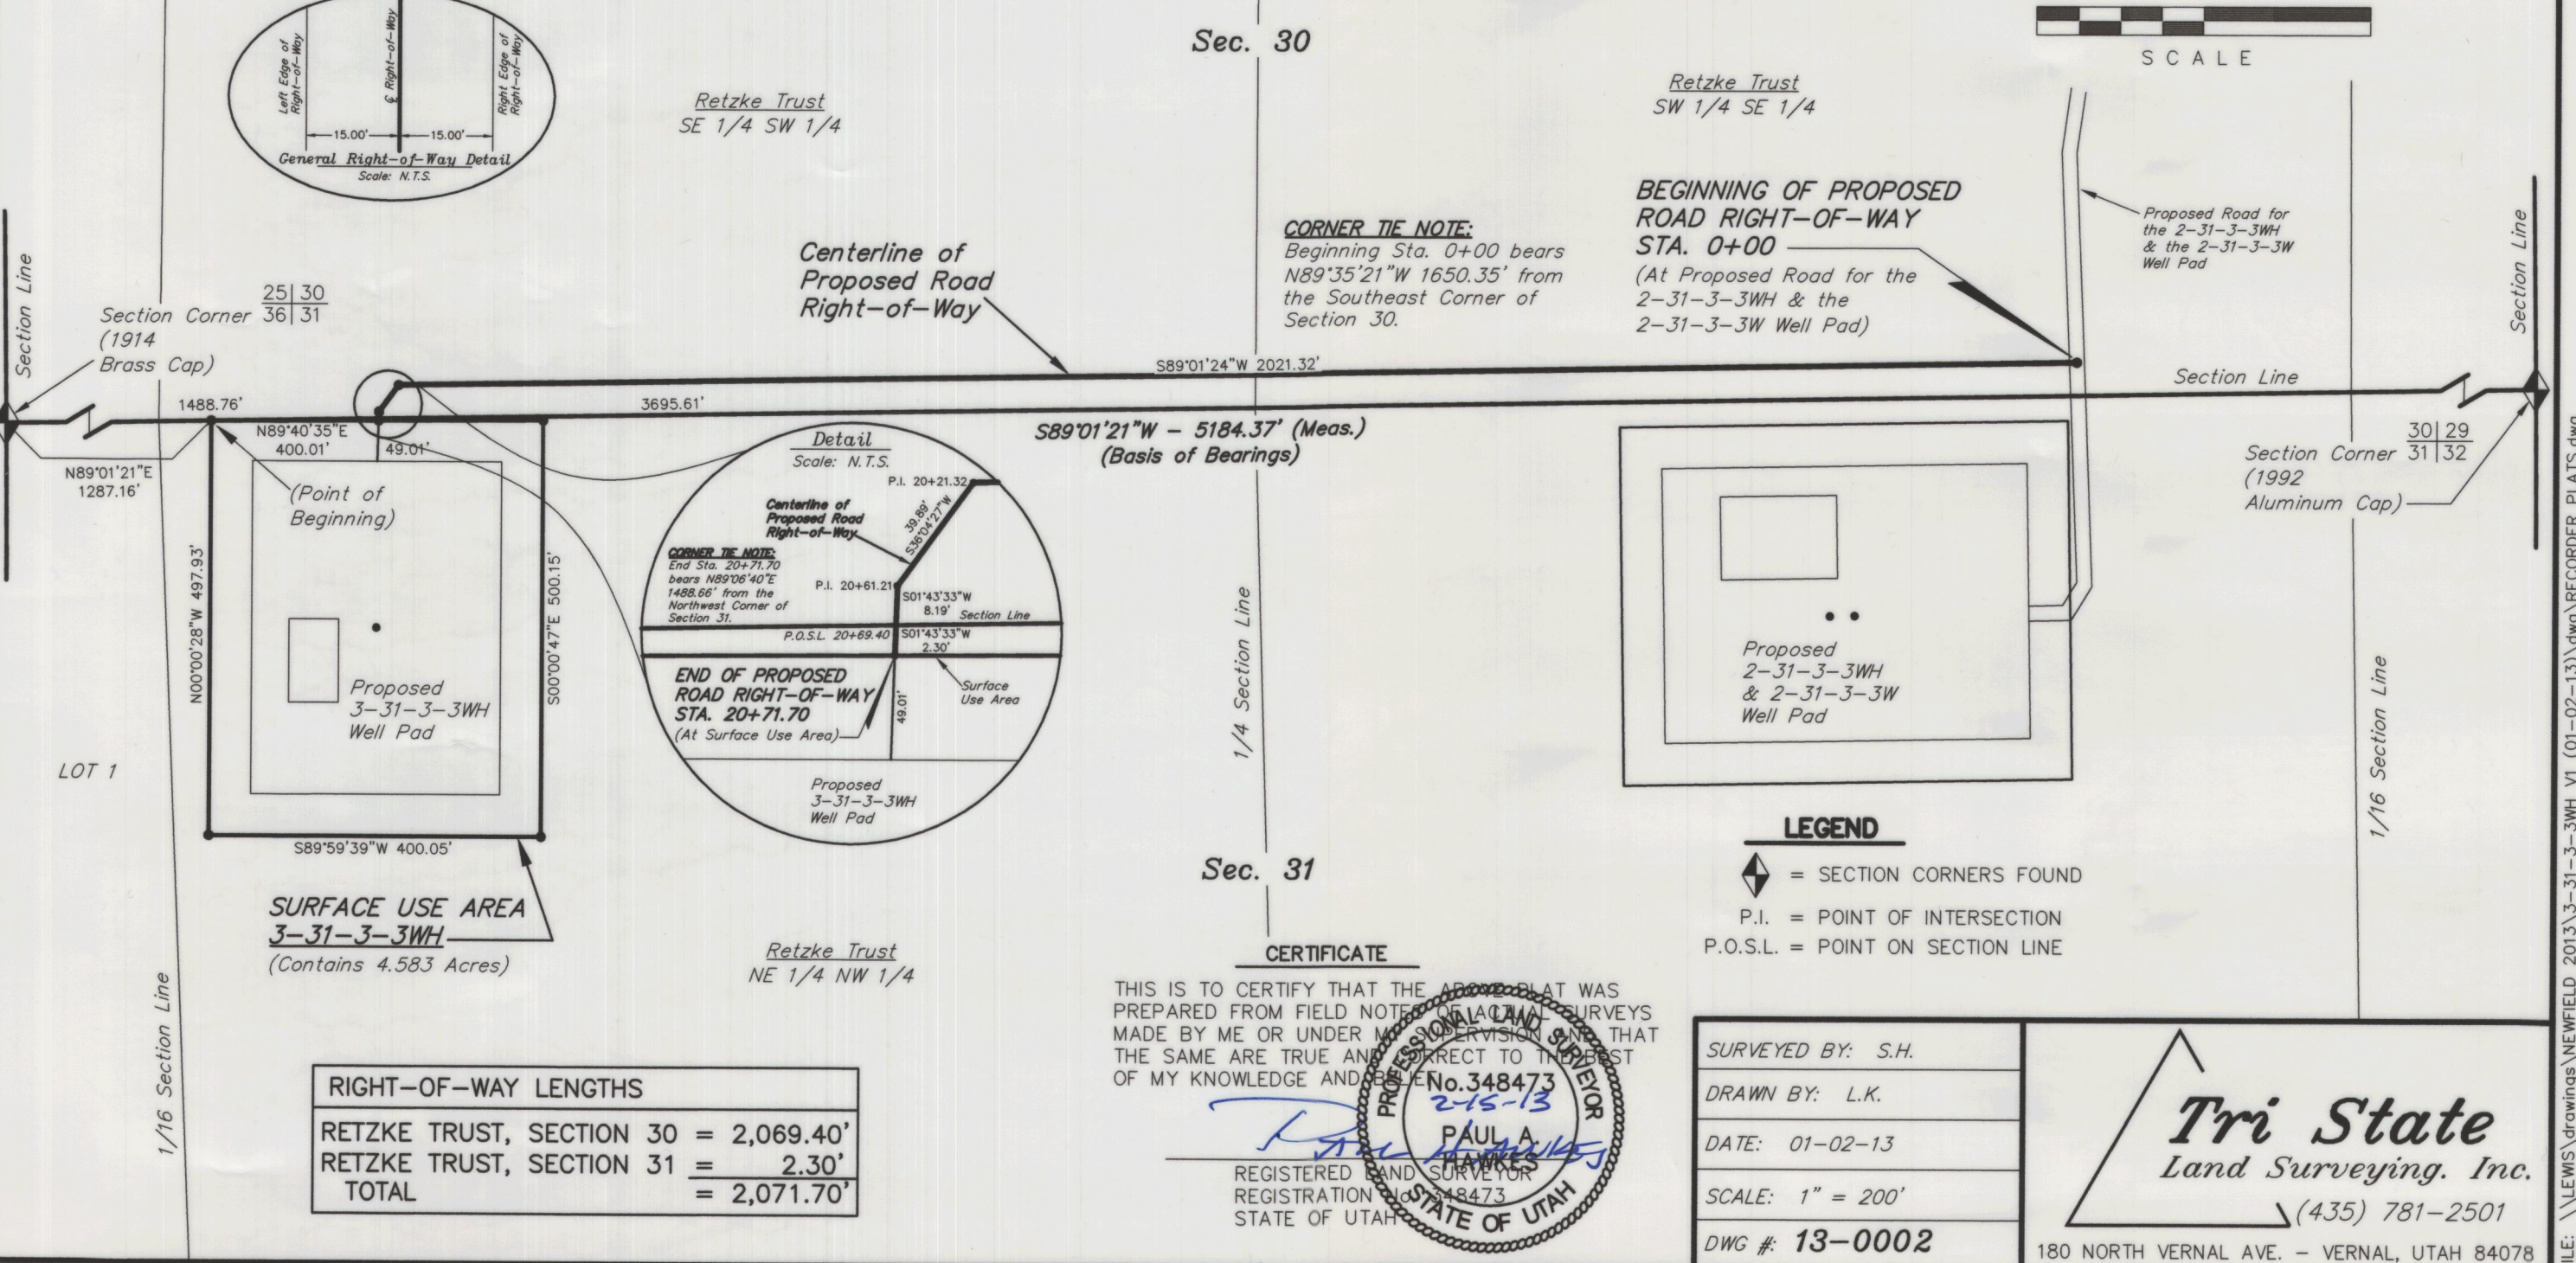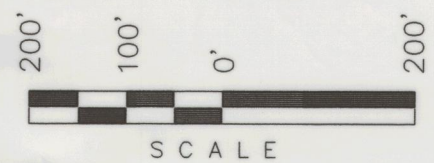

RIGHT-OF-WAY LENGTHS	
RETZKE TRUST, SECTION 30	= 2,069.40'
RETZKE TRUST, SECTION 31	= 2.30'
TOTAL	= 2,071.70'

CERTIFICATE
THIS IS TO CERTIFY THAT THE ABOVE PLAT WAS PREPARED FROM FIELD NOTES AND SURVEYS MADE BY ME OR UNDER MY SUPERVISION AND THAT THE SAME ARE TRUE AND CORRECT TO THE BEST OF MY KNOWLEDGE AND BELIEF.

PAUL A. HAWKES
REGISTERED LAND SURVEYOR
REGISTRATION NO. 348473
STATE OF UTAH

SURVEYED BY: S.H.
DRAWN BY: L.K.
DATE: 01-02-13
SCALE: 1" = 200'
DWG #: 13-0002

Tri State
Land Surveying, Inc.
(435) 781-2501
180 NORTH VERNAL AVE. - VERNAL, UTAH 84078